


KEY MAP
 City of Troy, NY 12180
 Scale: 1" = 200' (22 x 34)
 1" = 400' (11x17)



SITE A: Arnold E. Fallon Apartments, 102 Glen Avenue
 36 Units - (New Construction)
 Scale: 1" = 60' (22 x 34)
 1" = 120' (11x17)

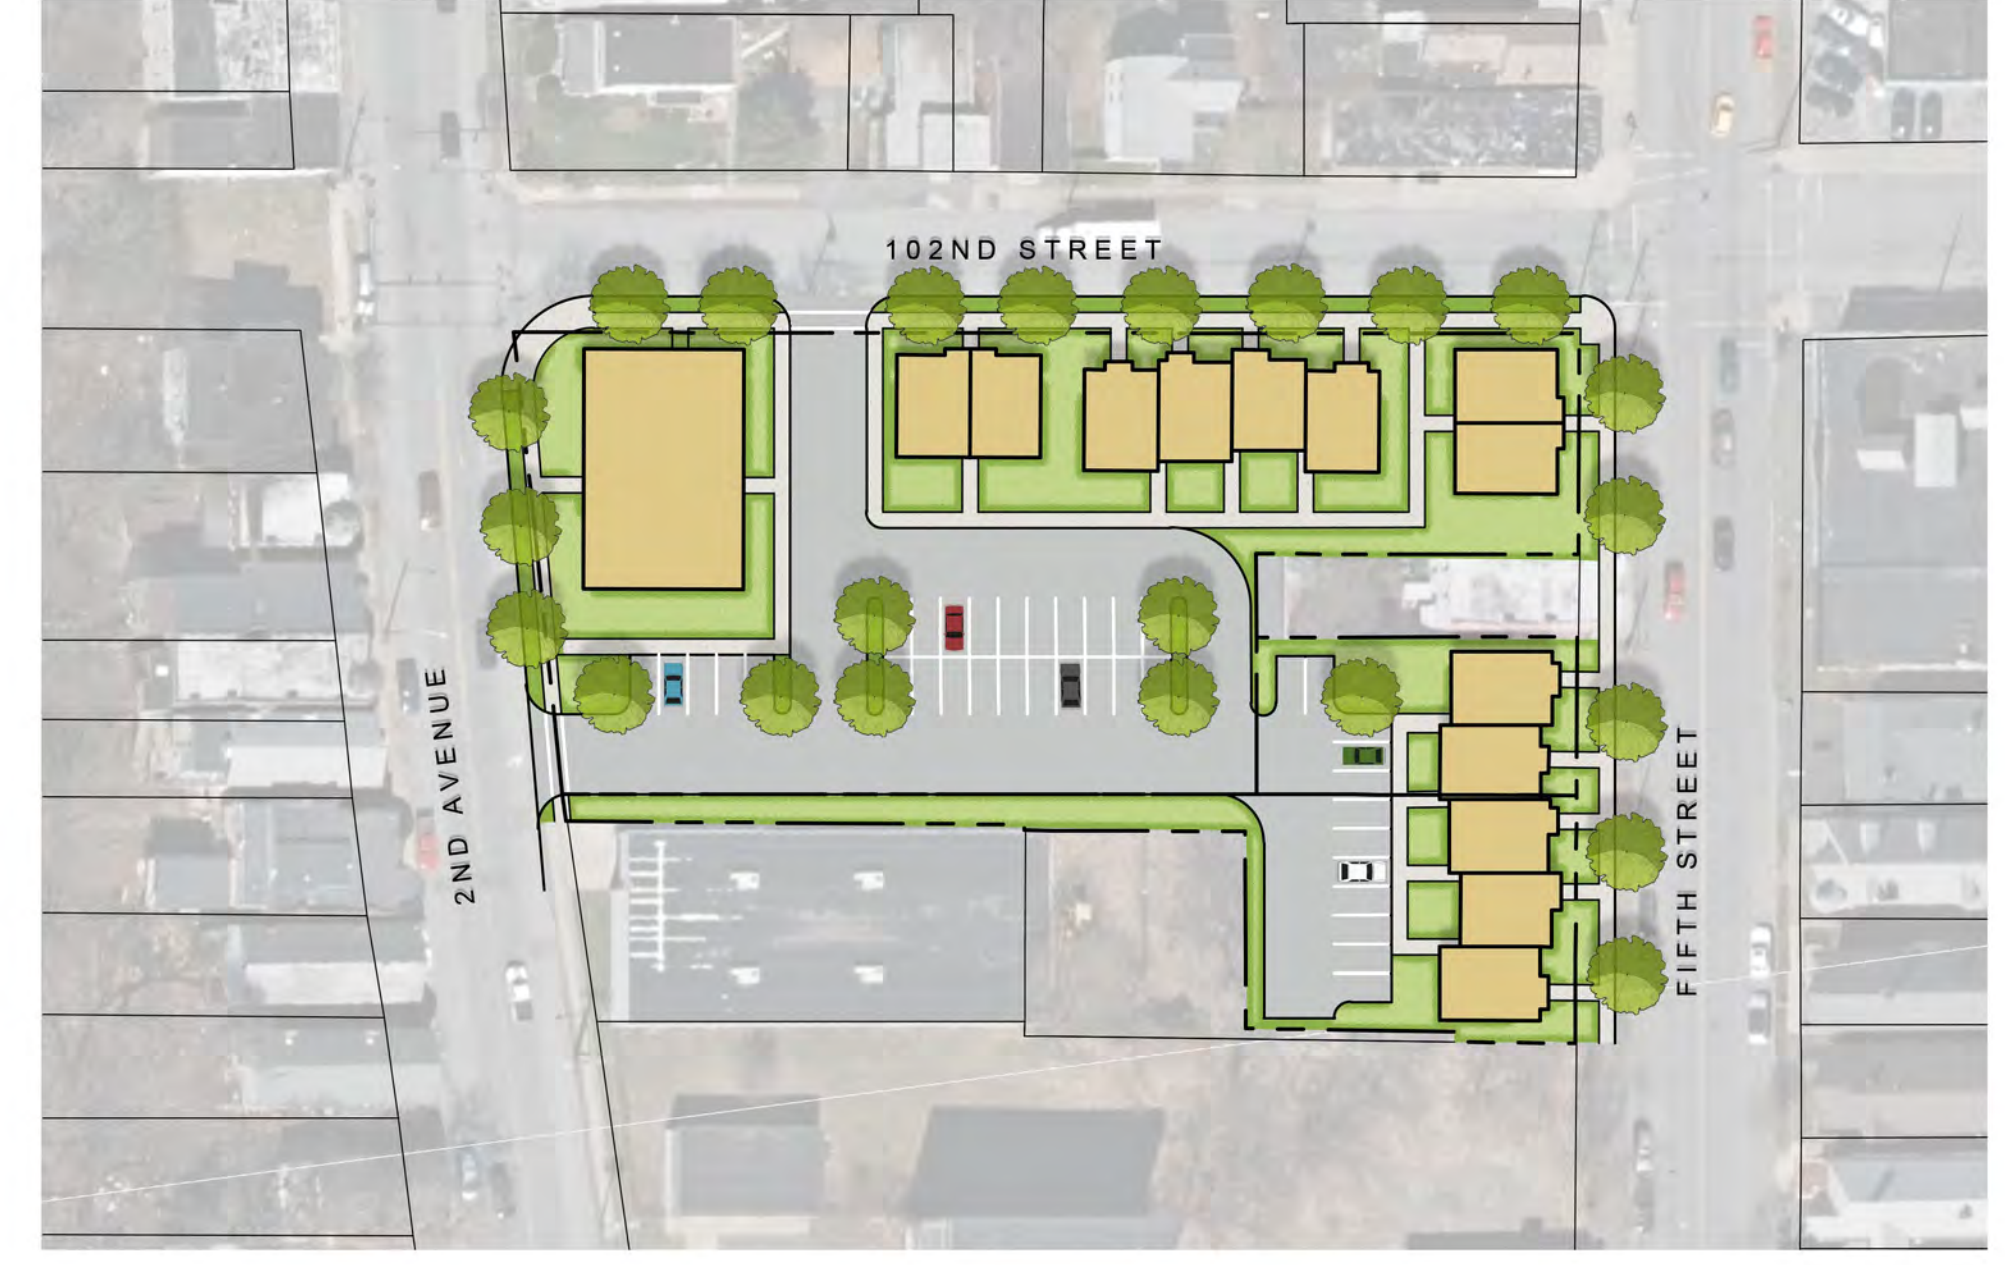

SITE C: 97 Fifth Street
 18 Units, 6,000 SF Office Building (Troy Housing Authority) - (New Construction)
 Scale: 1" = 60' (22 x 34)
 1" = 120' (11x17)



SITE B: 102 Glen Avenue, 879, 881 River Street
 6 Units - (New Construction)
 Scale: 1" = 60' (22 x 34)
 1" = 120' (11x17)



SITE D: 820, 814, 812, 806 River Street
 11 Units - (New Construction)
 Scale: 1" = 60' (22 x 34)
 1" = 120' (11x17)

Development Sites

Prepared by:





SITE A: Arnold E. Fallon Apartments, 102 Glen Avenue

36 Affordable Multi-Family Apartments


Prepared by:





SITE B: 102 Glen Avenue, 879, 881 River Street


6 Affordable Multi-Family Apartments

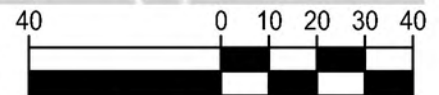

Scale: 1" = 40' (8.5 x 11)

Prepared by:



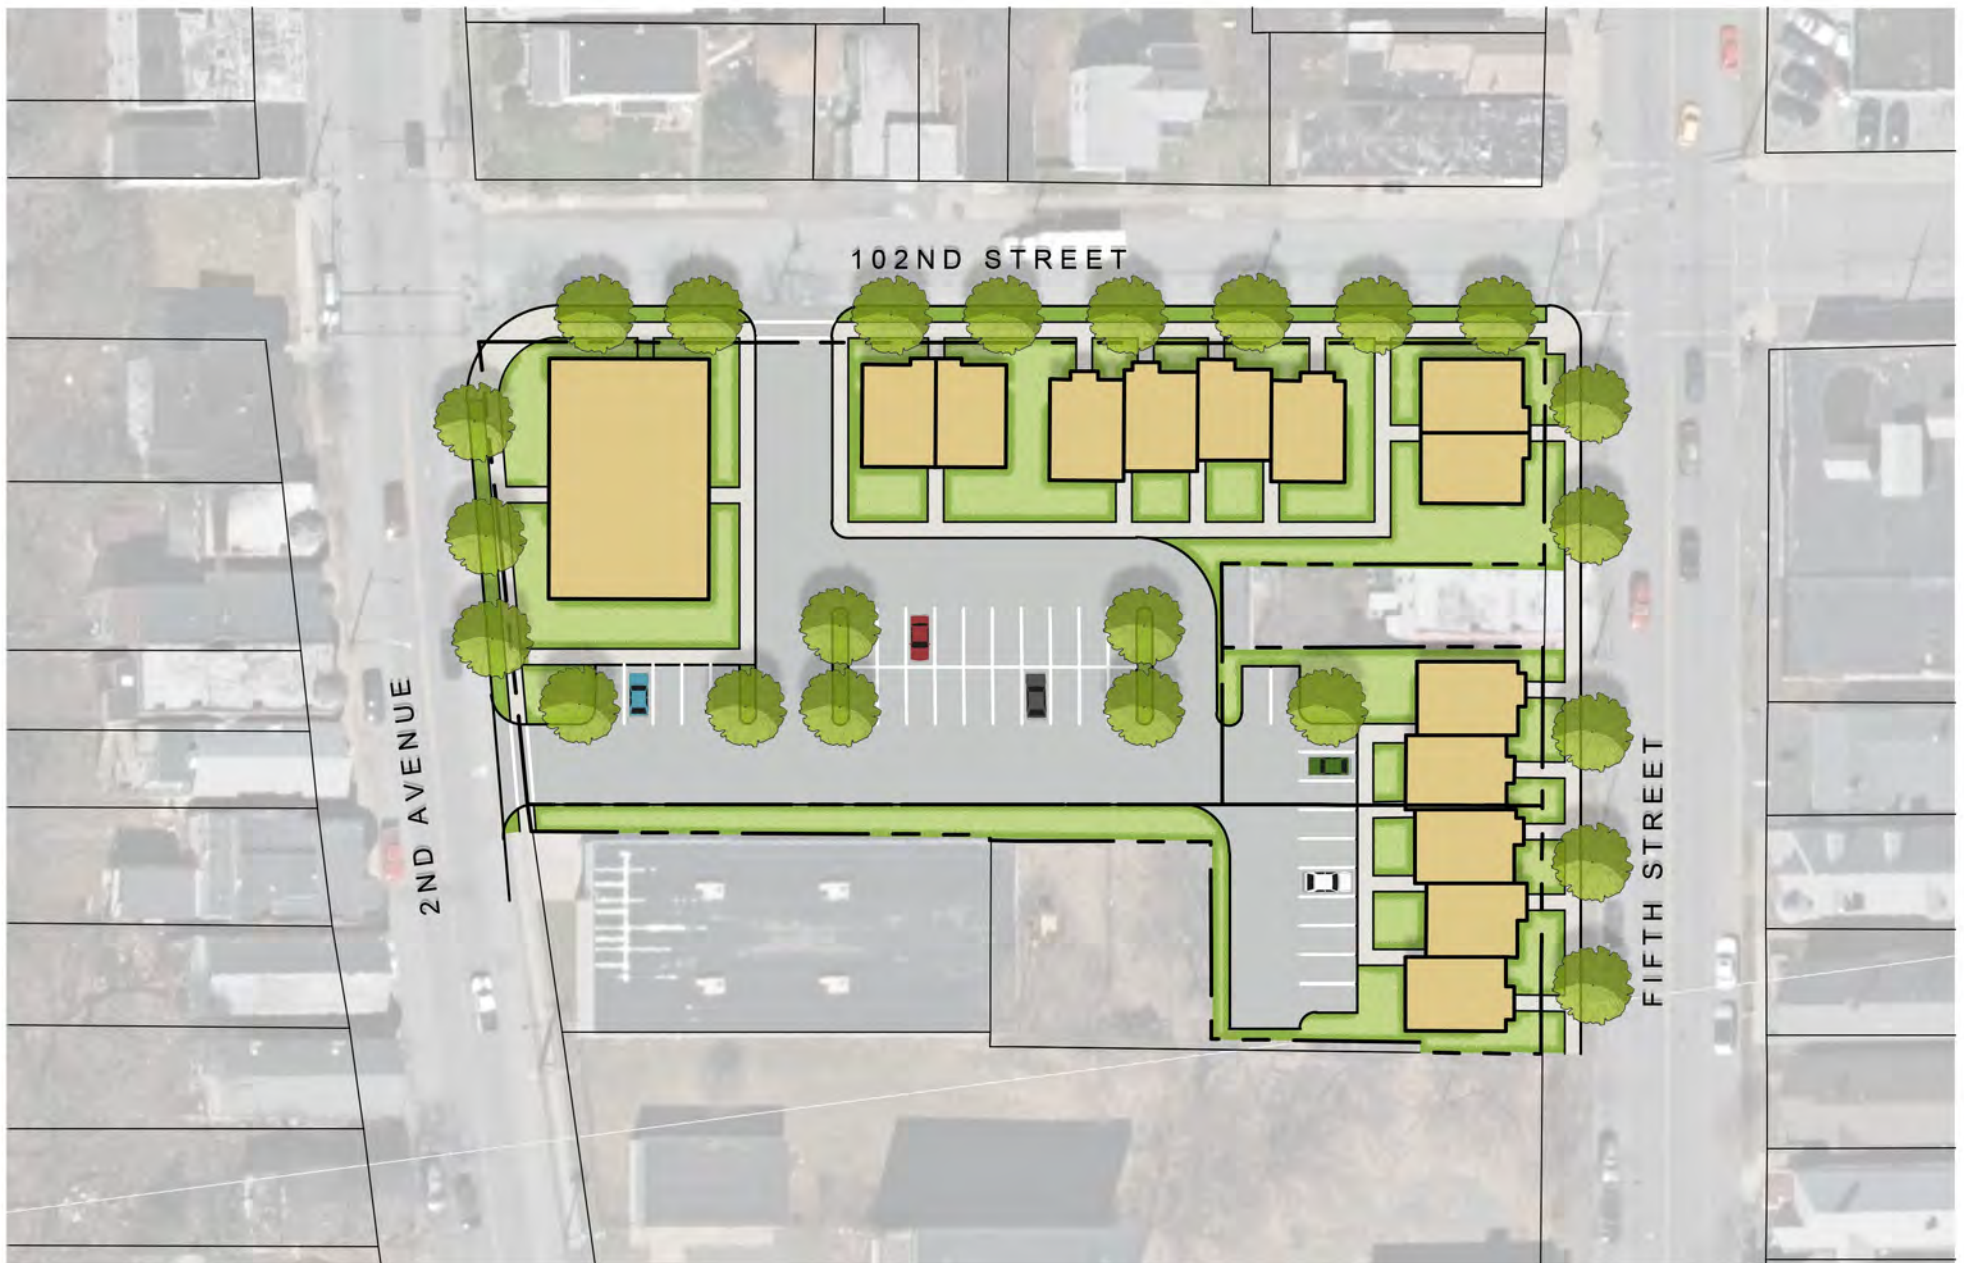

SITE C: 97 Fifth Street

18 Affordable Multi-Family Apartments
 6,000 SF Office (Troy Housing Authority)

Prepared by:




Scale: 1" = 60' (8.5 x 11)



SITE D: 820, 814, 812, 810, 806 River Street

11 Affordable Multi-Family Apartments

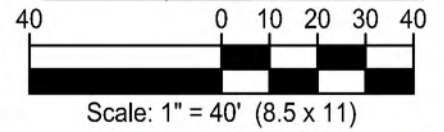

Prepared by:

